



TOWNSHIP N: 26 South RANGE N: 1 West 6th Principal MERIDIAN Kansas

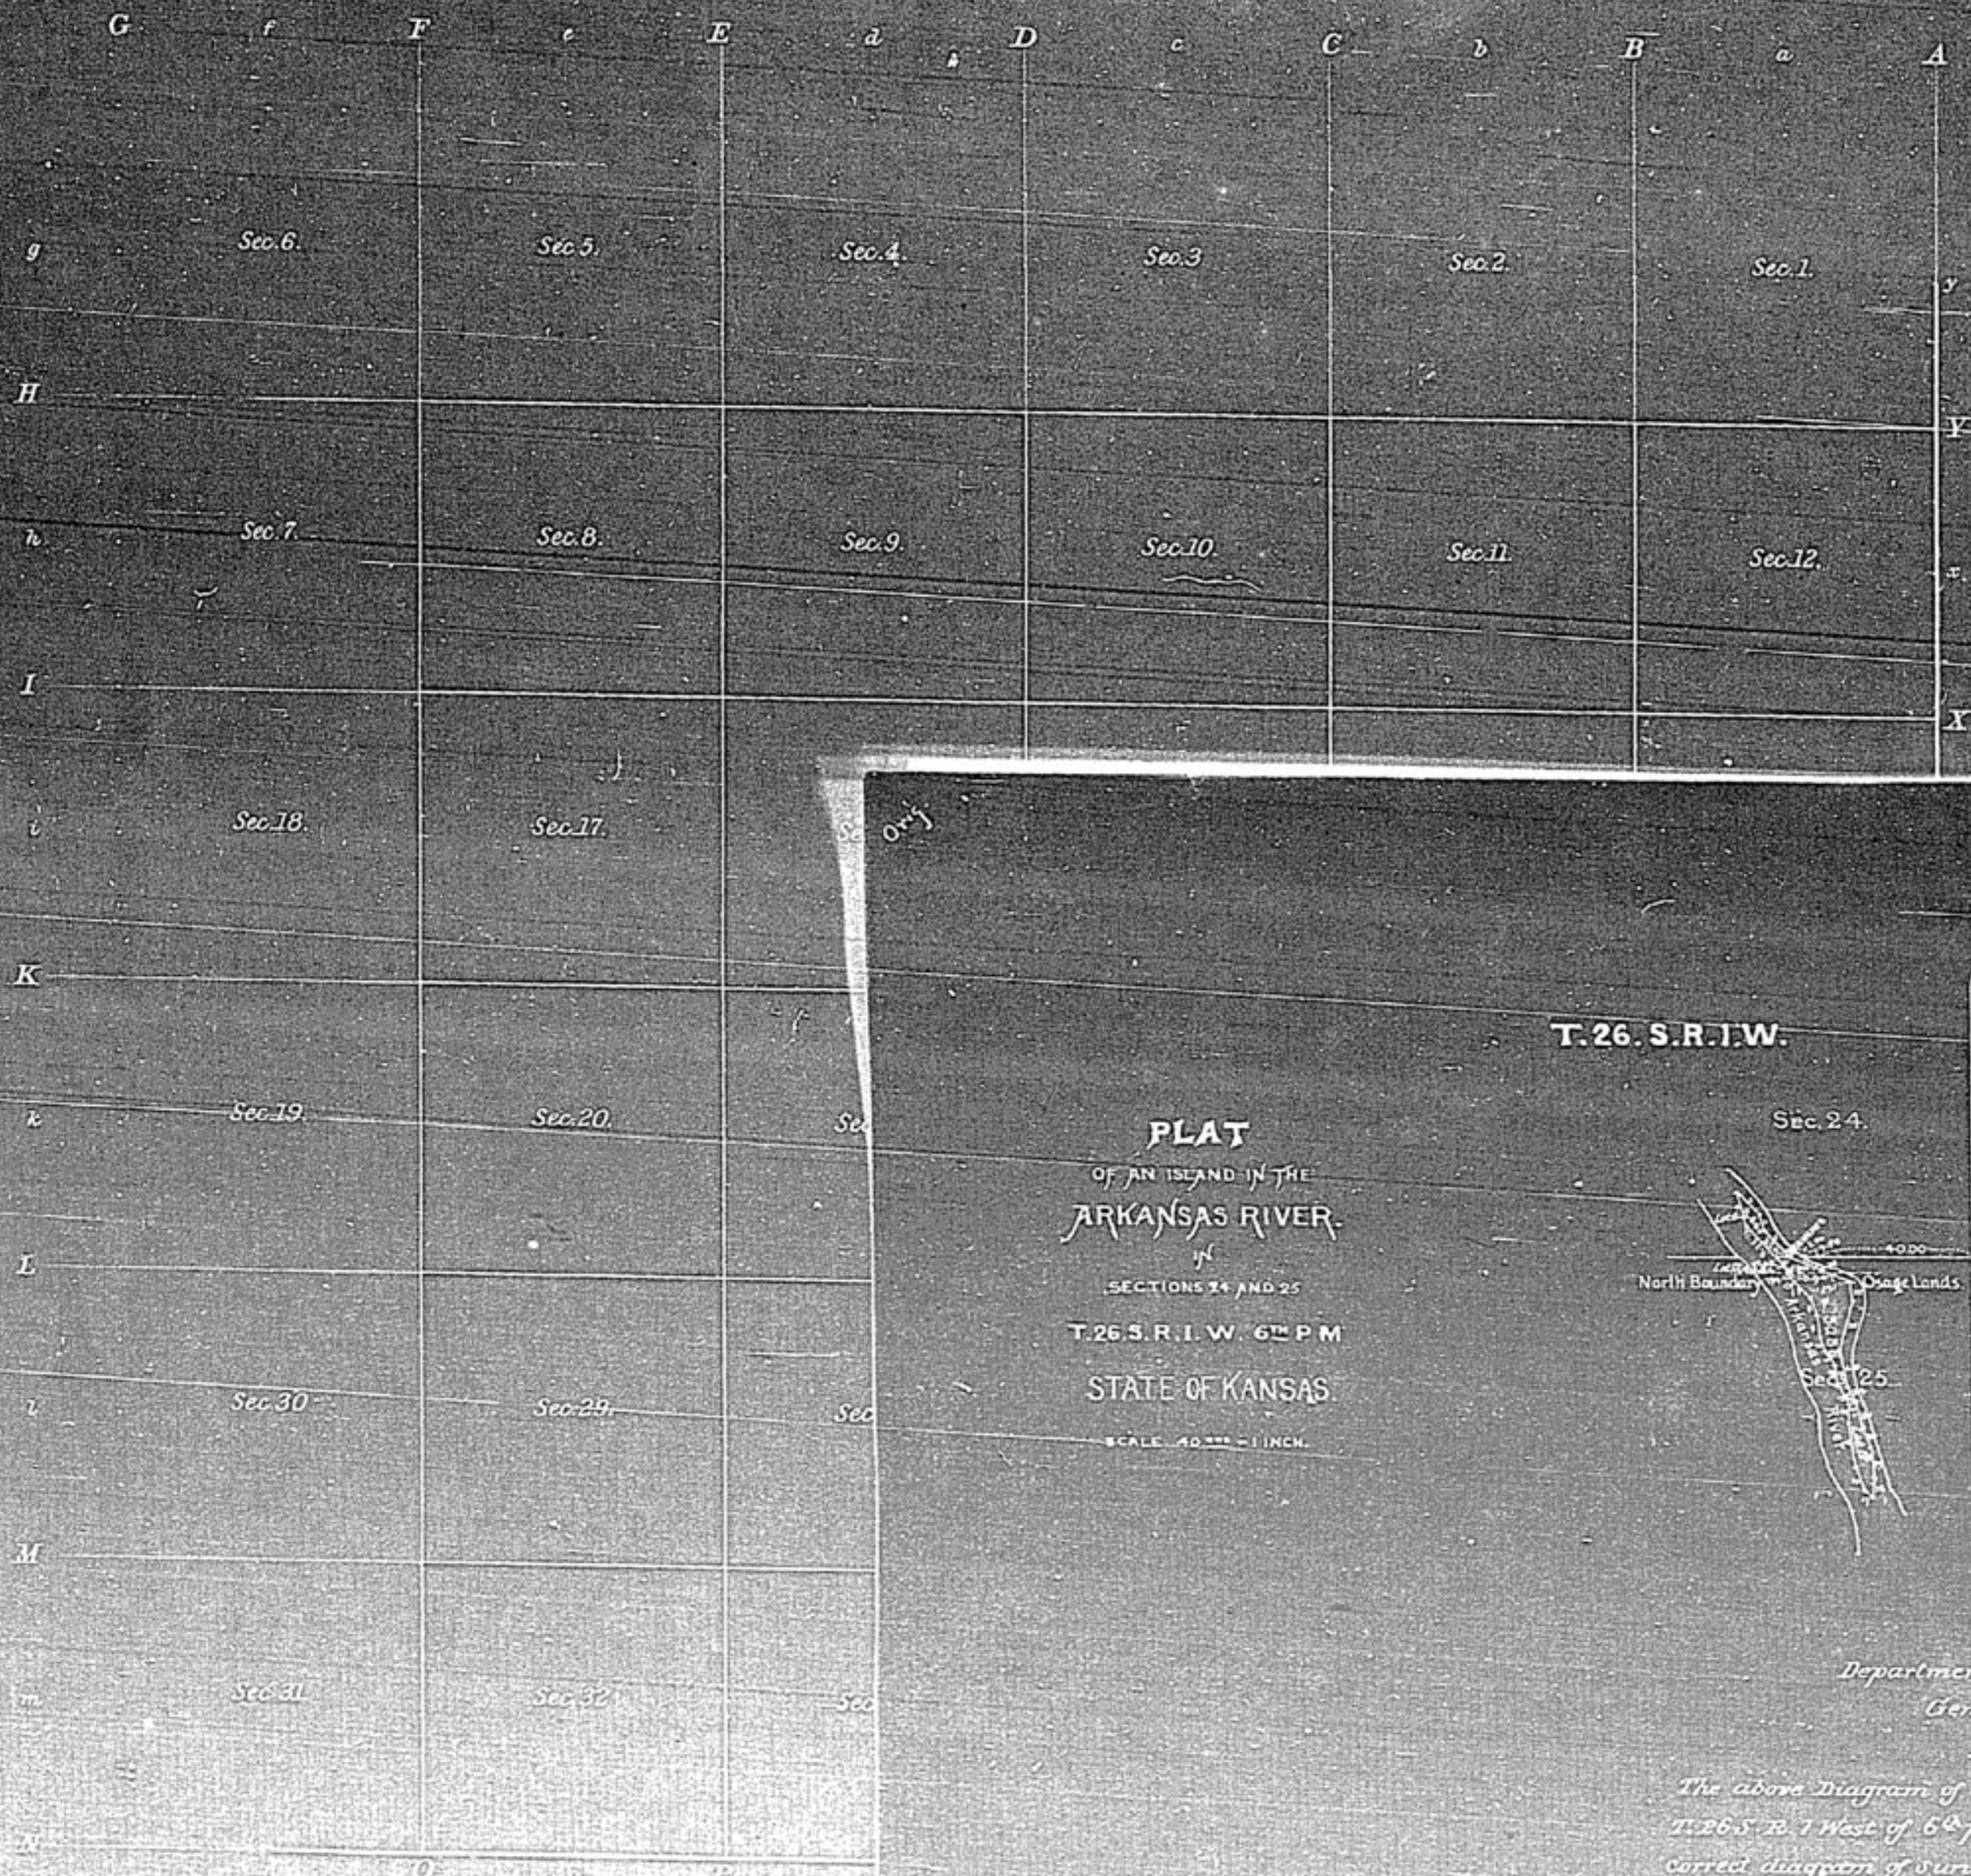

Meanders of Left Bank of Arkansas River

| Posts | Course | Ch. D. | Posts | Course | Ch. D. | Posts | Course | Ch. D. |
|-------|--------|--------|-------|--------|--------|-------|--------|--------|
| 1 | N 10 E | 11.00 | | | | | | |
| | S 34 E | 3.50 | | | | | | |
| | S 16 E | 35.00 | | | | | | |
| | S 77 E | 15.00 | | | | | | |
| | S 15 E | 4.50 | | | | | | |
| | S 23 E | 3.90 | | | | | | |
| 2 | S 5 E | 9.00 | | | | | | |
| | S 19 E | 12.00 | | | | | | |
| | S 10 E | 3.60 | | | | | | |
| | S 39 E | 16.50 | | | | | | |
| | S 24 E | 7.00 | | | | | | |
| | S 12 E | 4.50 | | | | | | |
| | S 10 E | 6.00 | | | | | | |
| | S 19 E | 5.50 | | | | | | |
| | S 5 E | 1.00 | | | | | | |
| | S 4 E | 9.00 | | | | | | |
| | S 12 E | 6.50 | | | | | | |
| 3 | | 16.250 | | | | | | |

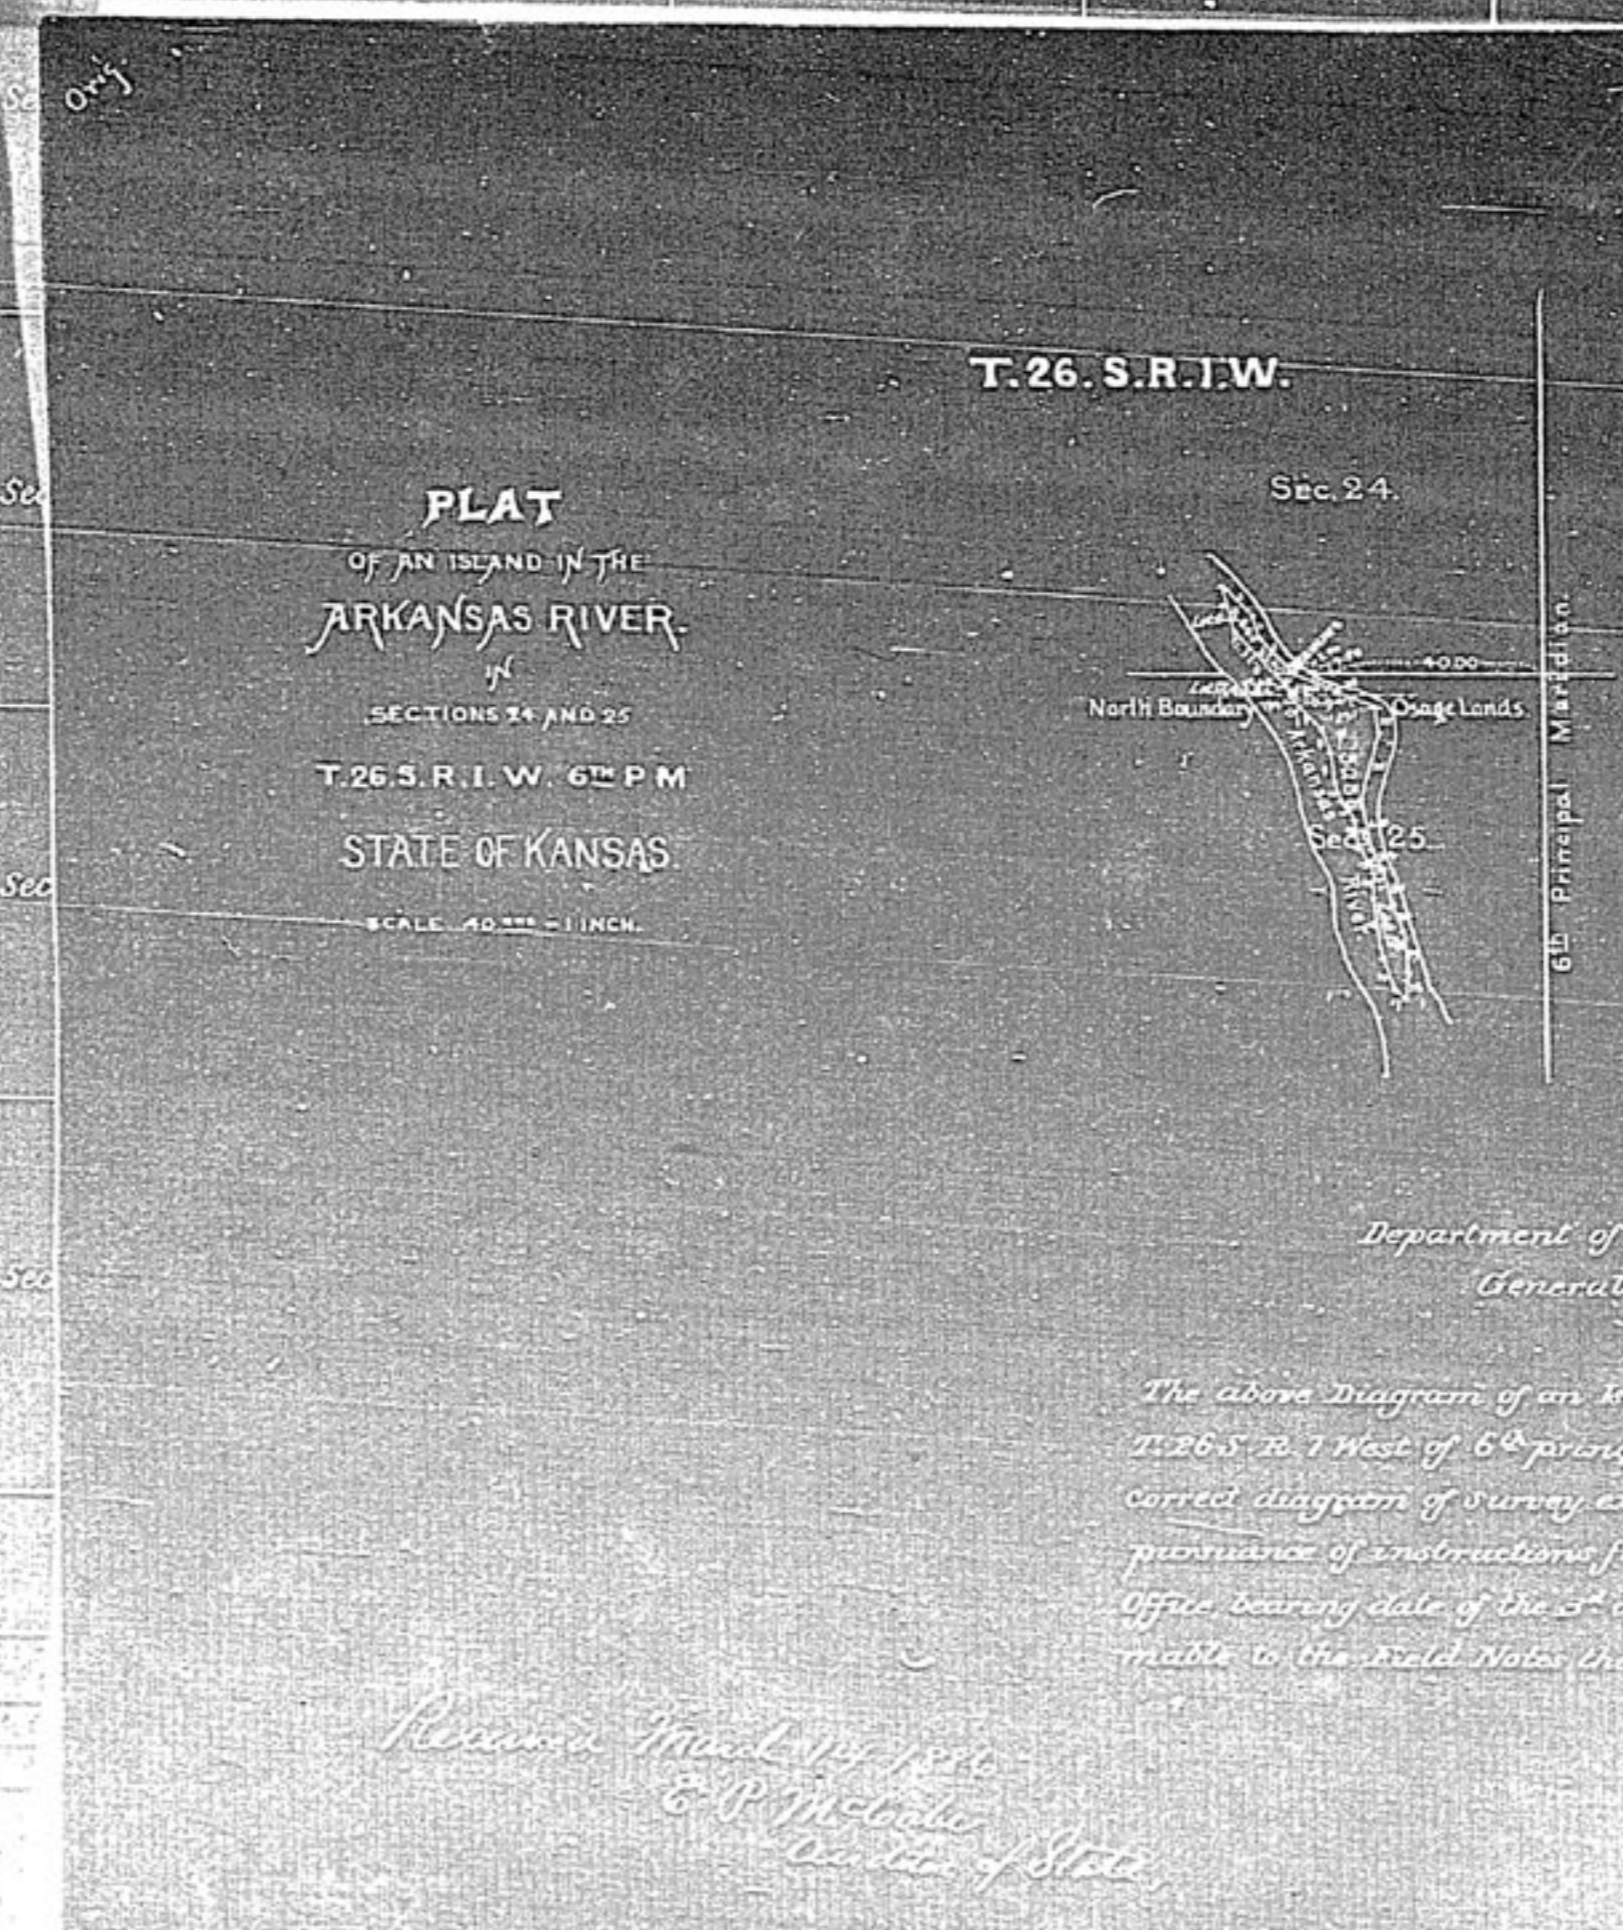

MEANDERS of ISLAND.

| NO. | COURSE | DISTANCE |
|-----|-------------|----------|
| 1 | N 39° 20' W | 9.23 |
| 2 | N 15° 40' W | 4.12 |
| 3 | N 41° 13' W | 2.75 |
| 4 | S 14° 50' E | 10.32 |
| 5 | S 11° 20' E | 16.00 |
| 6 | S 28° 05' E | 2.47 |
| 7 | S 40° 18' E | 7.28 |
| 8 | S 23° 24' E | 1.50 |
| 9 | S 5° 34' E | 5.77 |
| 10 | S 18° 46' E | 4.05 |
| 11 | S 30° 25' E | 4.40 |
| 12 | S 12° 25' E | 5.97 |
| 13 | S 29° 15' E | 4.86 |
| 14 | S 00° 15' W | 3.09 |
| 15 | S 9° 05' E | 12.55 |
| 16 | S 18° 10' E | 6.68 |
| 17 | S 42° 27' E | 2.45 |
| 18 | N 5° 38' E | 5.25 |
| 19 | N 5° 00' W | 5.45 |
| 20 | N 21° 05' W | 5.71 |
| 21 | N 15° 34' W | 7.28 |
| 22 | S 71° 27' W | 1.92 |
| 23 | N 69° 08' E | 1.74 |
| 24 | N 19° 21' W | 4.60 |
| 25 | N 3° 15' W | 8.78 |
| 26 | N 10° 05' E | 13.36 |
| 27 | N 5° 00' W | 5.12 |
| 28 | N 65° 10' W | 17.20 |

Department of the Interior
General Land Office
April 29, 1886

The above Diagram of an Island in the Arkansas River in Sections 24 & 25 T. 26 S. R. 1 West of 6th principal Meridian in the State of Kansas is a correct diagram of survey executed by O. Mills of U.S. Deputy Surveyor in pursuance of instructions from the Commissioner of the General Land Office, bearing date of the 3rd day of December, 1884 and is strictly conformable to the Field Notes thereof, which have been examined and approved.

Received March 1st 1886
E. P. McCabe
Deputy State

Original
Apr 21 - 86
G. H. M.

McG
R.C.